
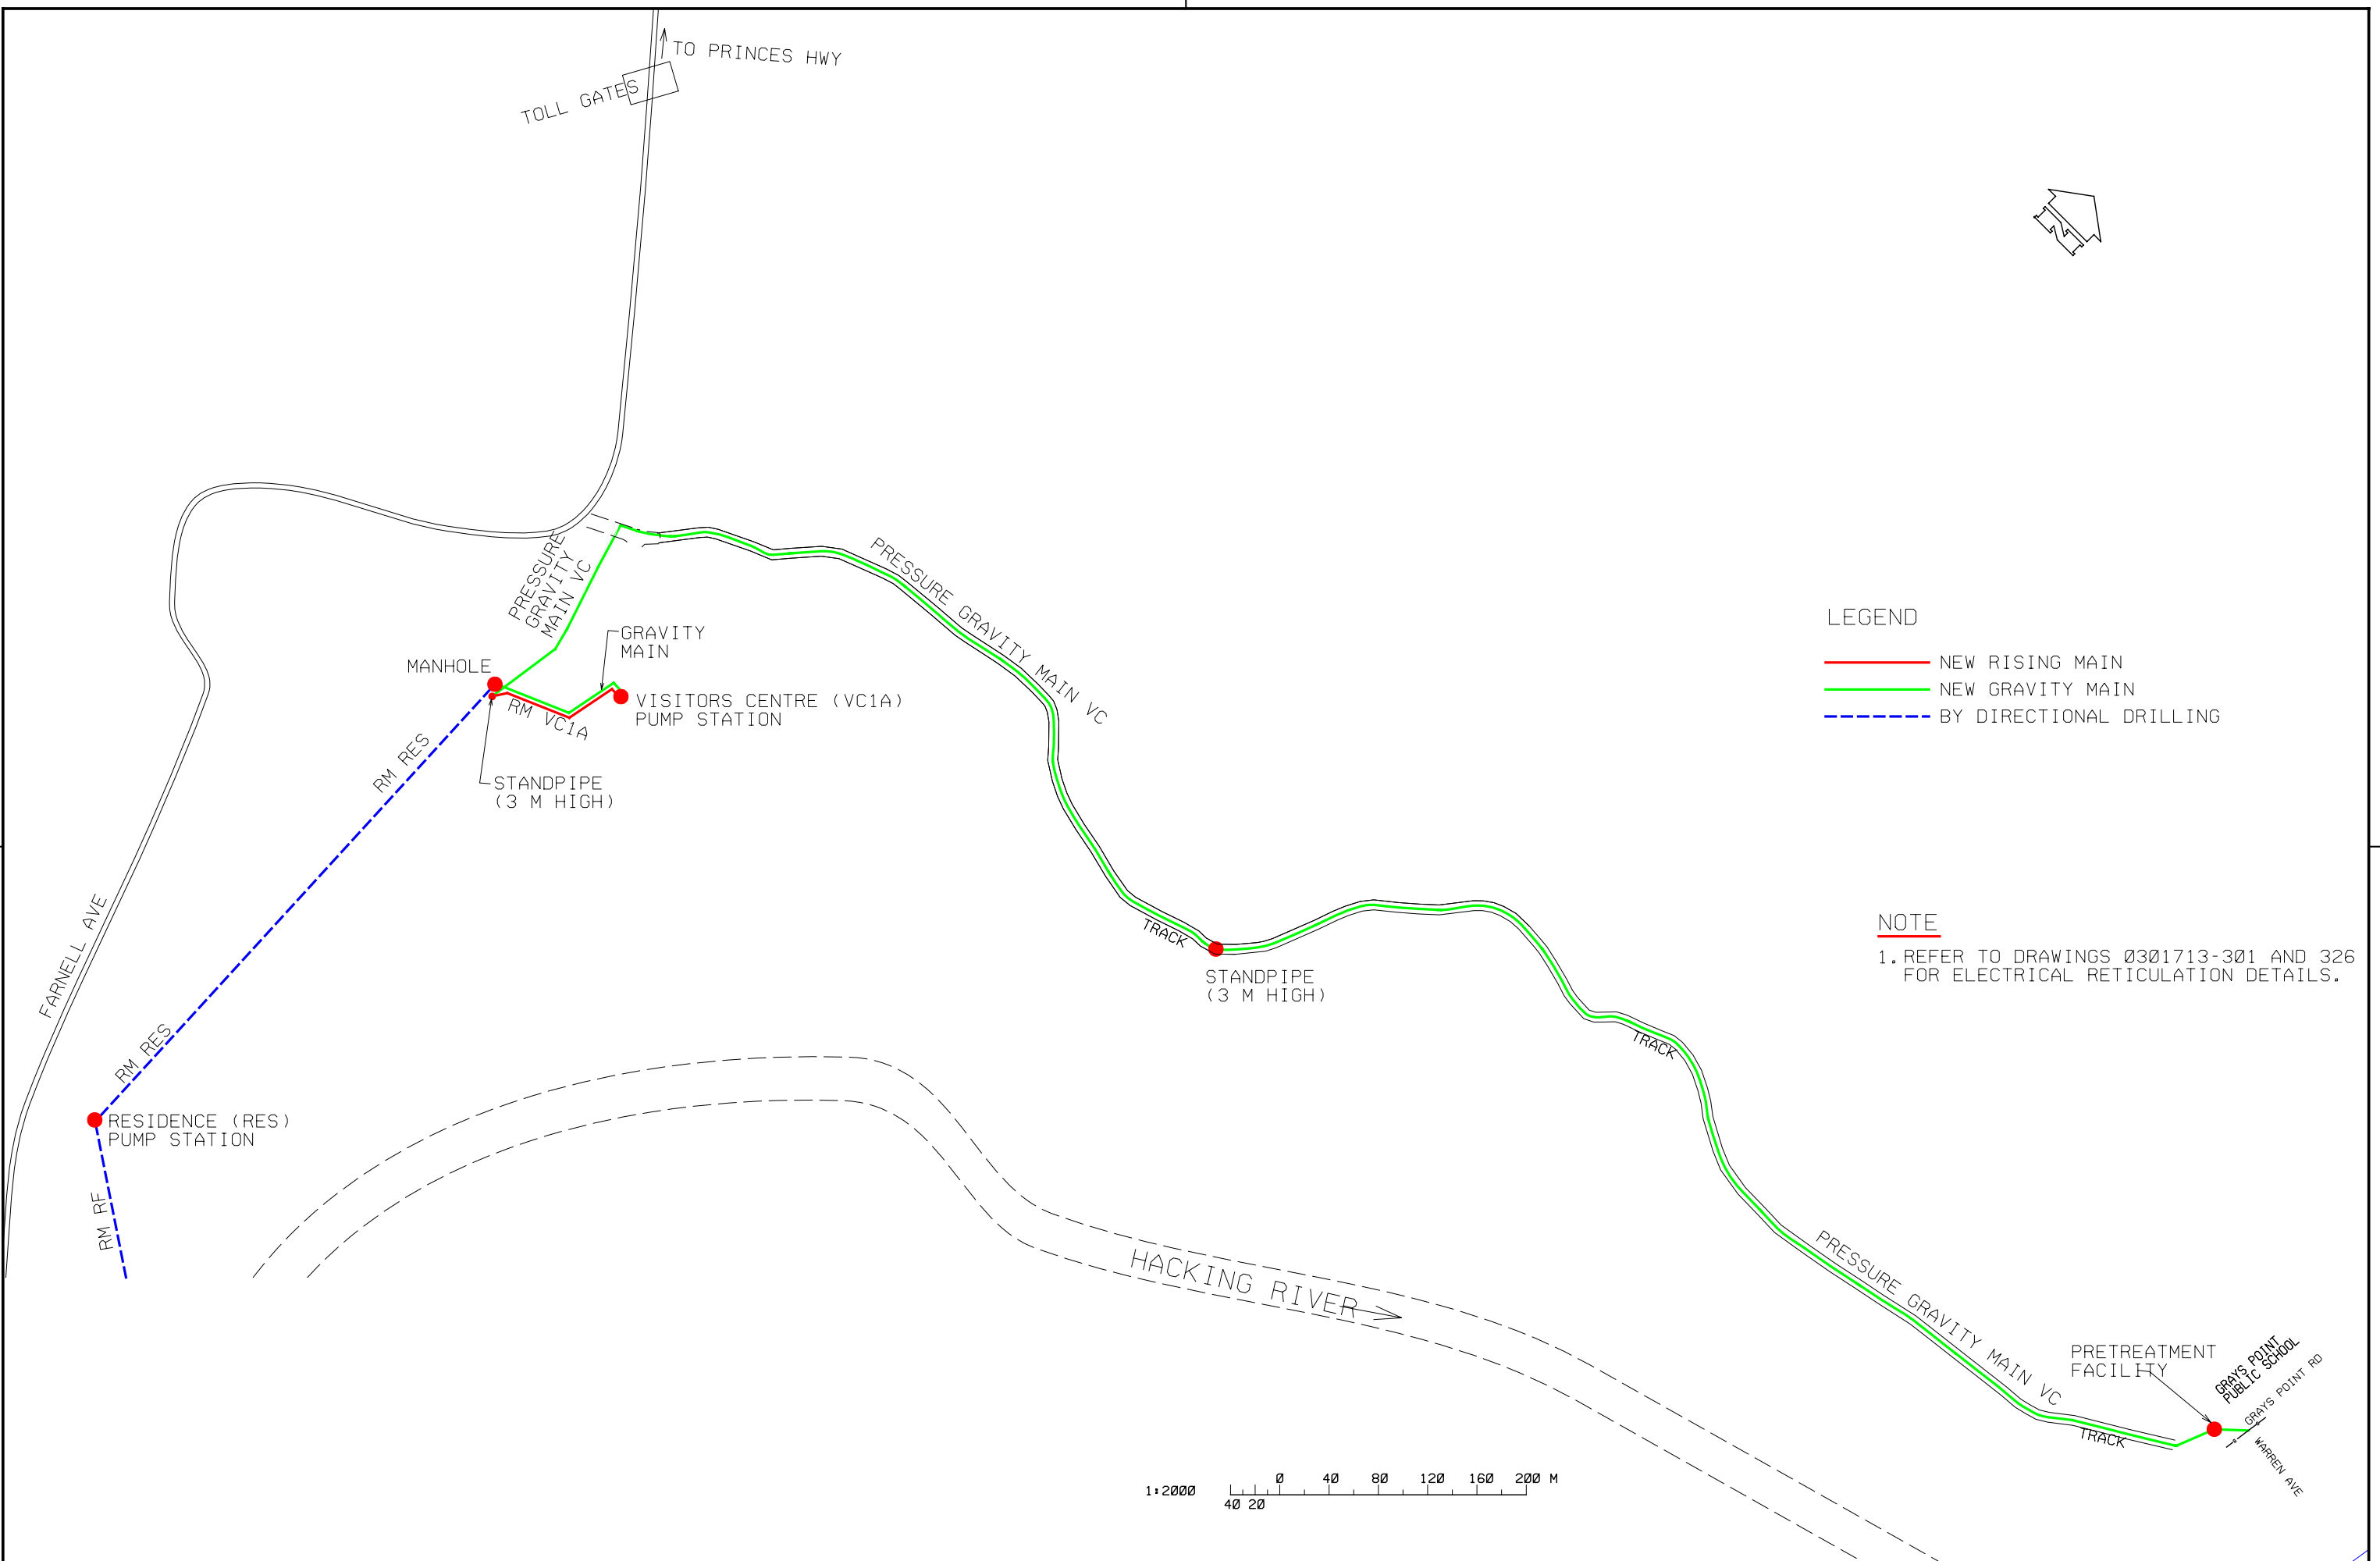



TOLL GATES
↑ TO PRINCES HWY

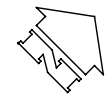

LEGEND

- NEW RISING MAIN
- NEW GRAVITY MAIN
- - - BY DIRECTIONAL DRILLING

NOTE
1. REFER TO DRAWINGS 0301713-301 AND 326 FOR ELECTRICAL RETICULATION DETAILS.

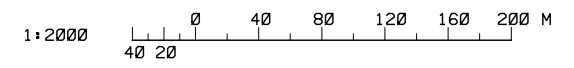

\$FILES
\$TIMES
\$DATES
B1

679	MK	DETAILS OF AMENDMENTS	APPROVED	DATE
-----	----	-----------------------	----------	------



KATE MCKENZIE
DIRECTOR-GENERAL DEPARTMENT OF COMMERCE
SUSTAINABLE WATER SOLUTIONS - WASTEWATER SERVICES
LEVEL 14, MCKELL BUILDING
2-24 RAWSON PLACE
SYDNEY 2000
PHONE (02) 93727972 (02) 93727933

PLAN RM NO	
DESIGNED	M. SHIVACHANDRAN
CHECKED	M. DECHNIK
DRAFTED	P.E. WASTEWATER SERVICES
DRAWN	M.K. DABROWSKI



AUDLEY SEWERAGE SCHEME
AUDLEY PRECINCT-SEWAGE TRANSFER

COMPILATION PLAN
SHEET 2 OF 2

DRAWING NO. **0301714**

\$FILES